

APPENDIX "C"


SECTION 'A - A'


SECTION 'B - B'


SECTION 'C - C'

SECTION 'D - D'

**THE LOCATIONS AT WHICH THE SECTIONS WERE TAKEN
IS ILLUSTRATED ON EXHIBIT "A"**

 

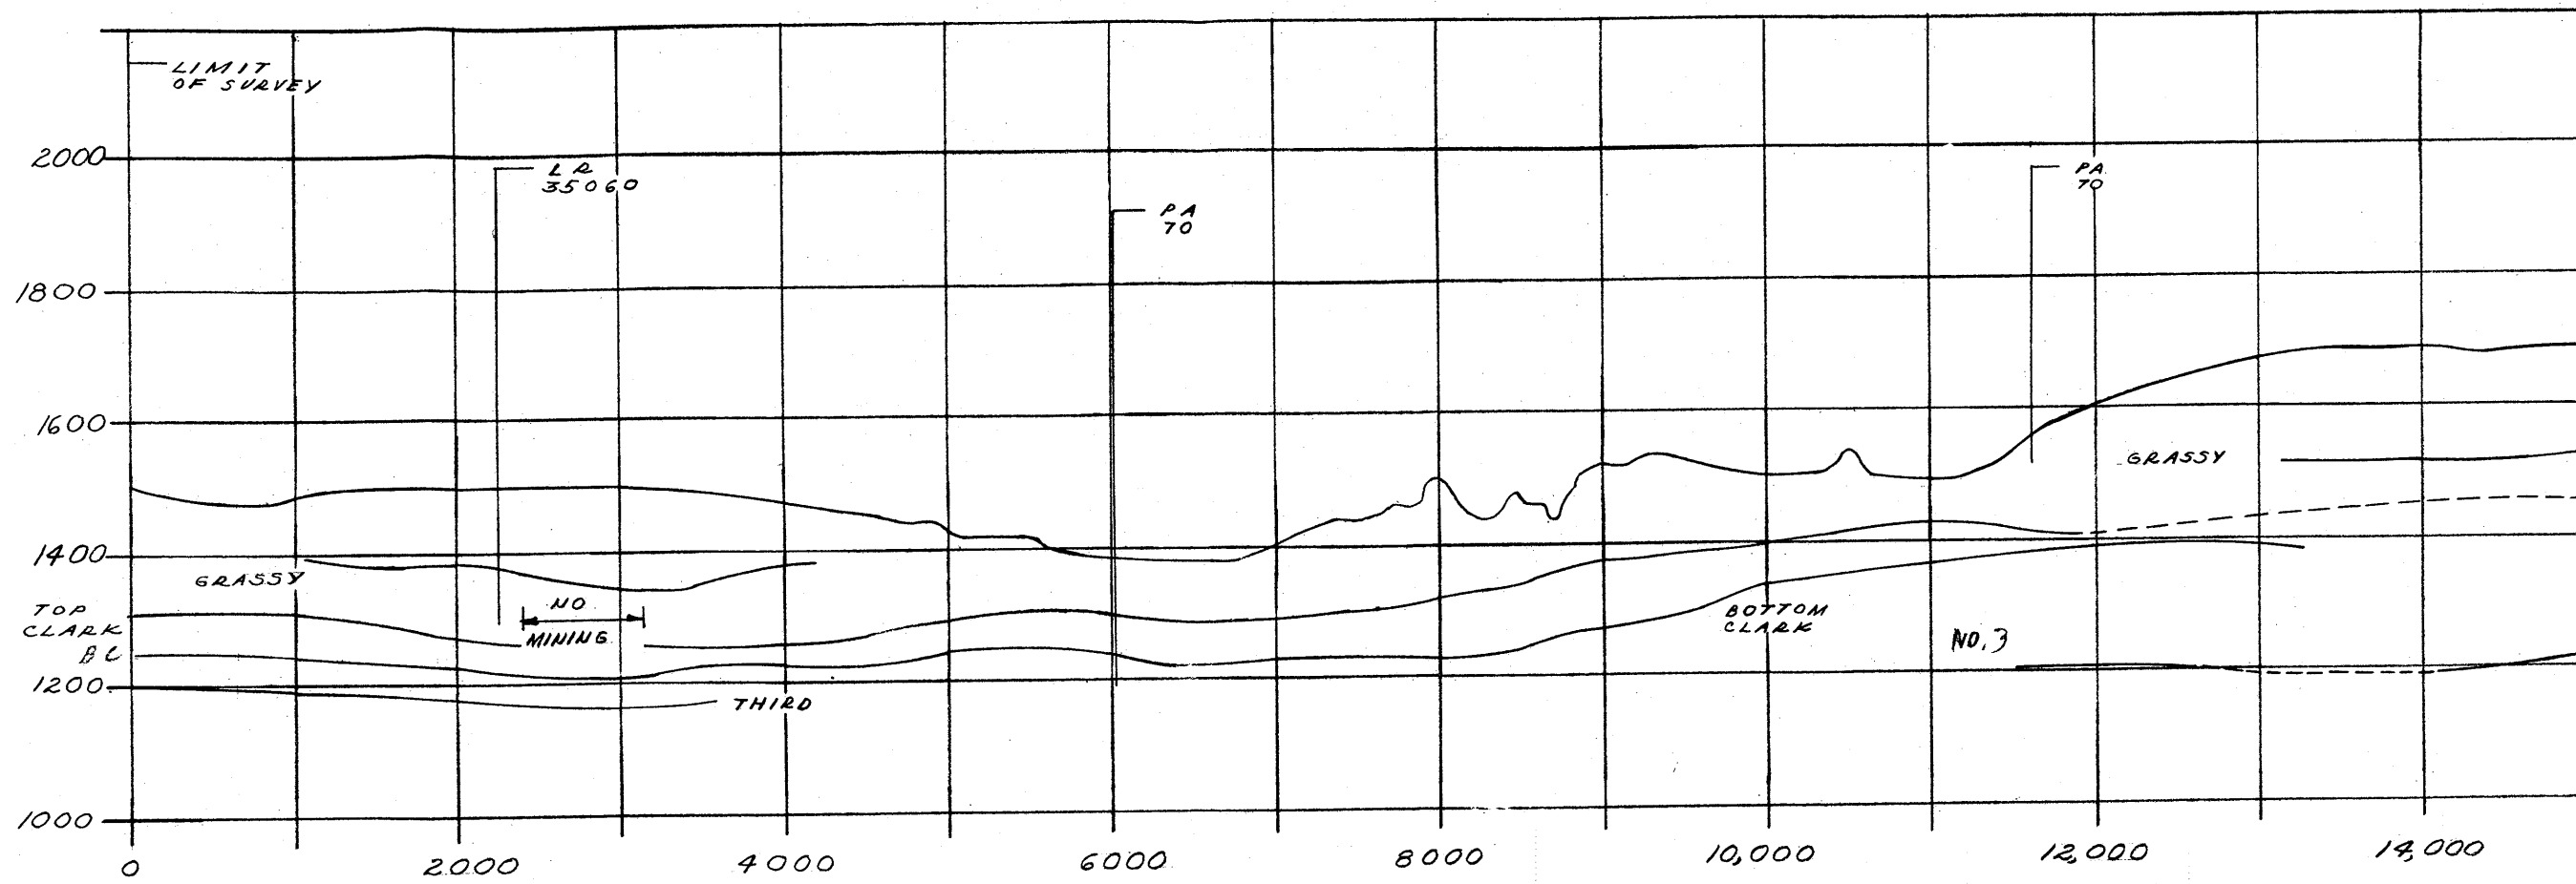

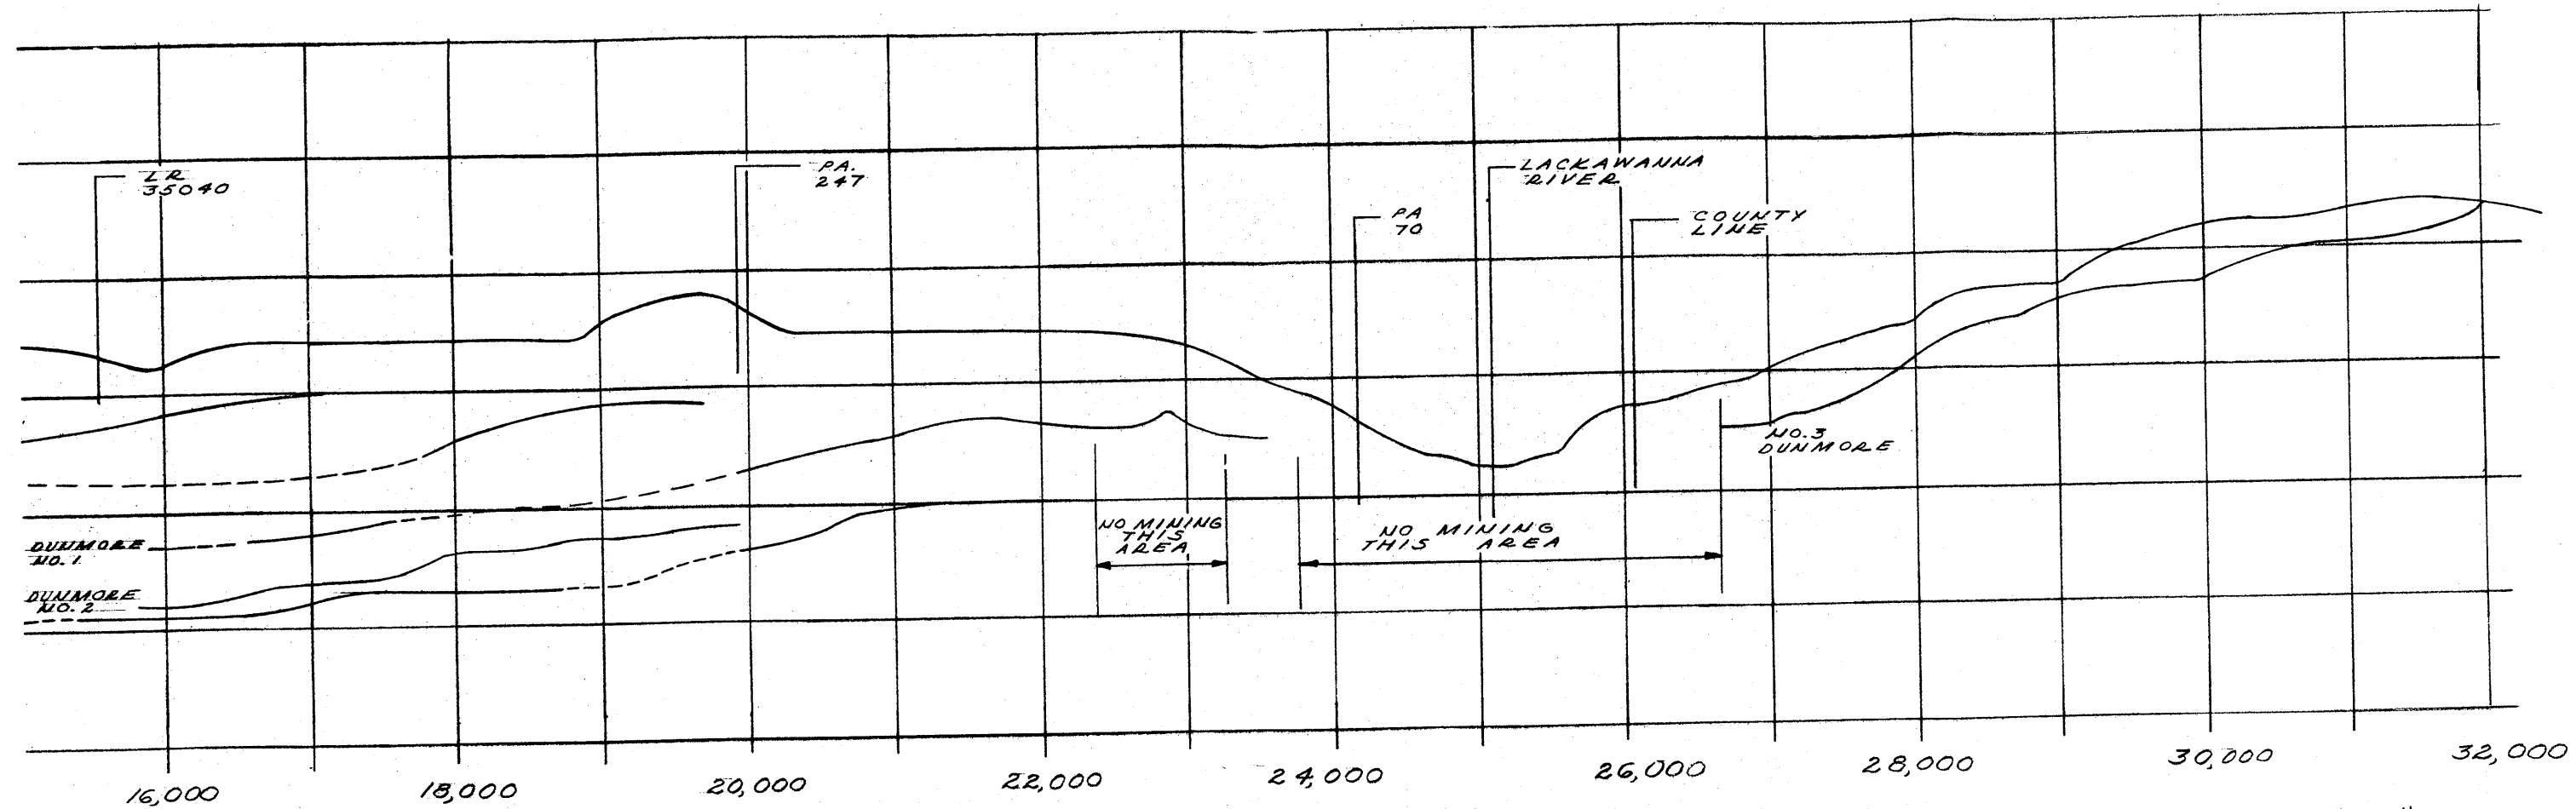

SECTION - "A-A"

SCALE: HORIZONTAL - 1" = 800'-0"

VERTICAL - 1" = 200'-0"


SECTION "A-A"

PLANS BY

ALBERT E. PETERS ASSOCIATES

ENGINEERS—CONSULTANTS—DESIGNERS

SCRANTON, PENNSYLVANIA

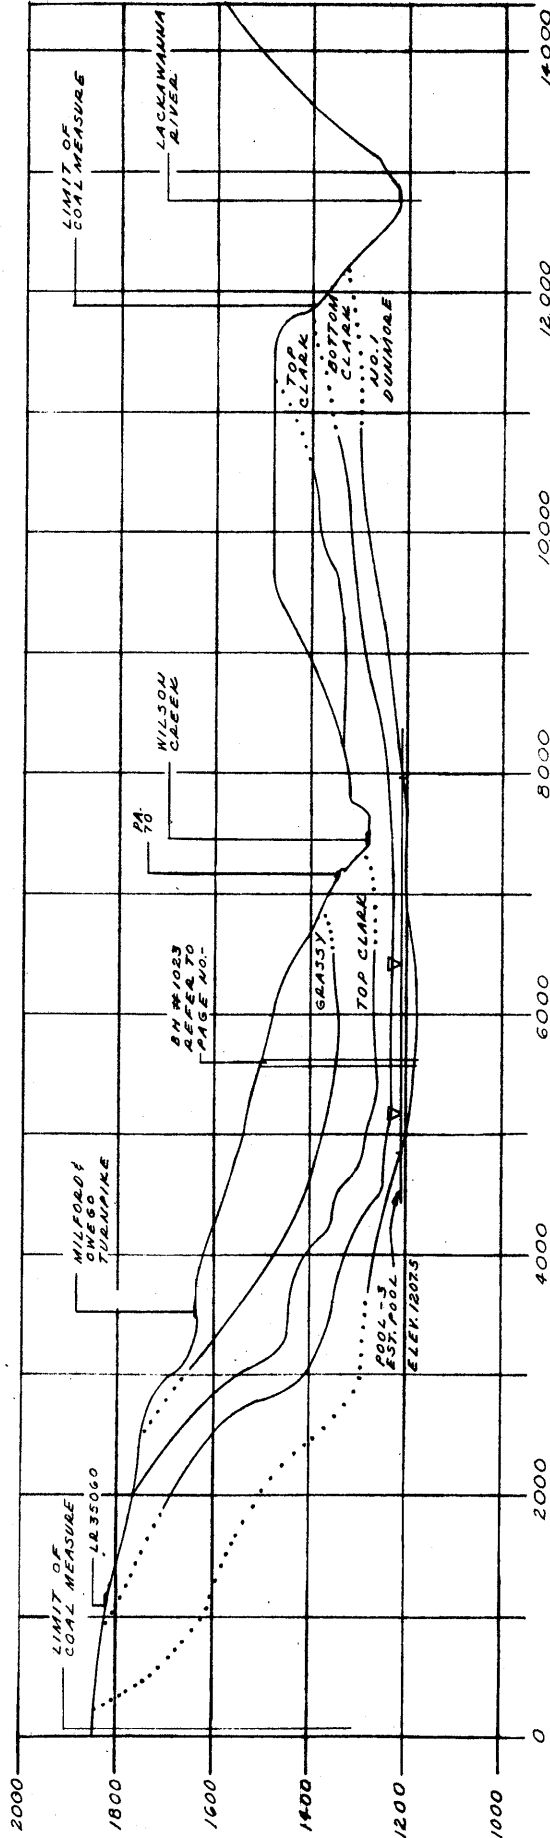


S E C T I O N - " B - B "

SCALE: HORIZONTAL: 1" = 800'-0"
 VERTICAL: 1" = 200'-0"

SECTION "B-B"

PLANS BY
 ALBERT E. PETERS ASSOCIATES
 ENGINEERS—CONSULTANTS-DESIGNERS
 SCRANTON, PENNSYLVANIA

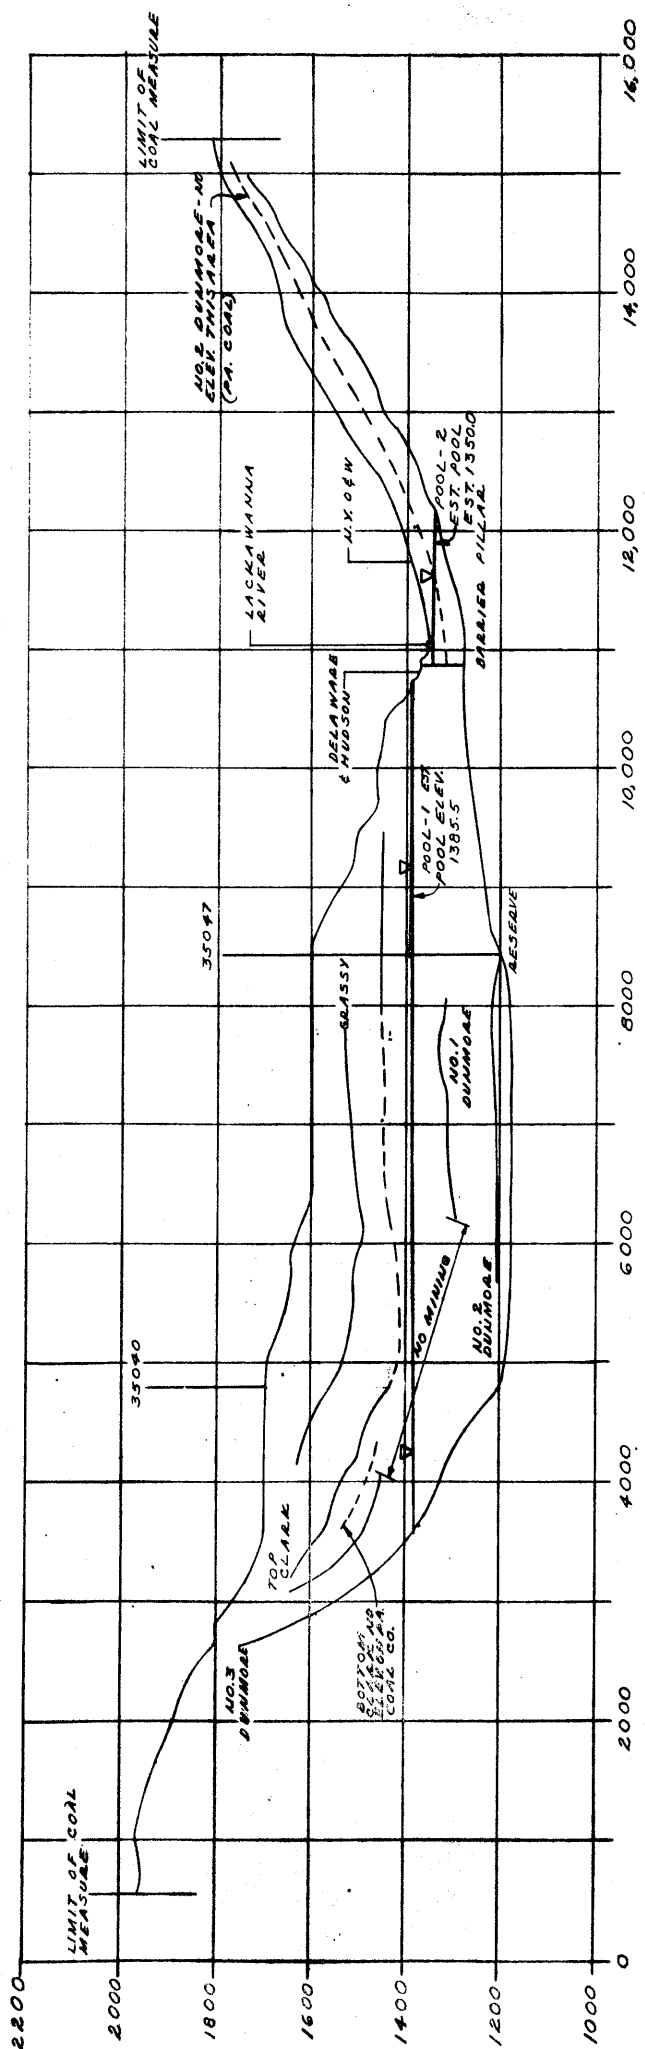


S E C T I O N - " C - C "

SECTION "C-C"

PLANS BY
 ALBERT E. PETERS ASSOCIATES
 ENGINEERS-CONSULTANTS-DESIGNERS
 SCRANTON, PENNSYLVANIA

SCALE: HORIZONTAL - 1" = 800'-0"
 VERTICAL - 1" = 200'-0"

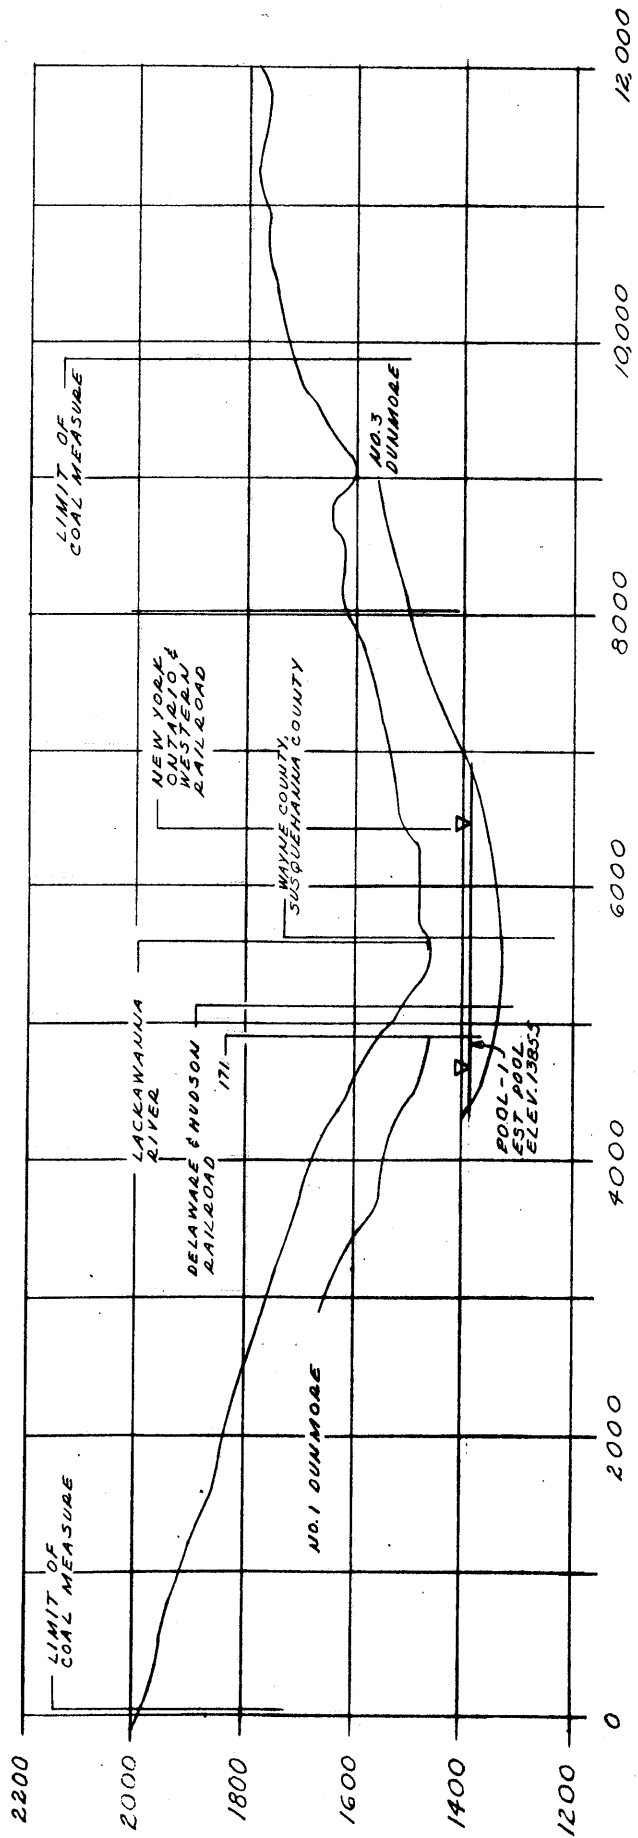

S E C T I O N - " D - D "

S C A L E: HORIZONTAL: 1" = 800'-0"
 VERTICAL: 1" = 200'-0"

SECTION D-D
 PLANS BY
 ALBERT E. PETERS ASSOCIATES
 ENGINEERS-CONSULTANTS-DESIGNERS
 SCRANTON, PENNSYLVANIA